


DETALJ A SKALA 1:1
 PERFORERAD ALU-PLÅT

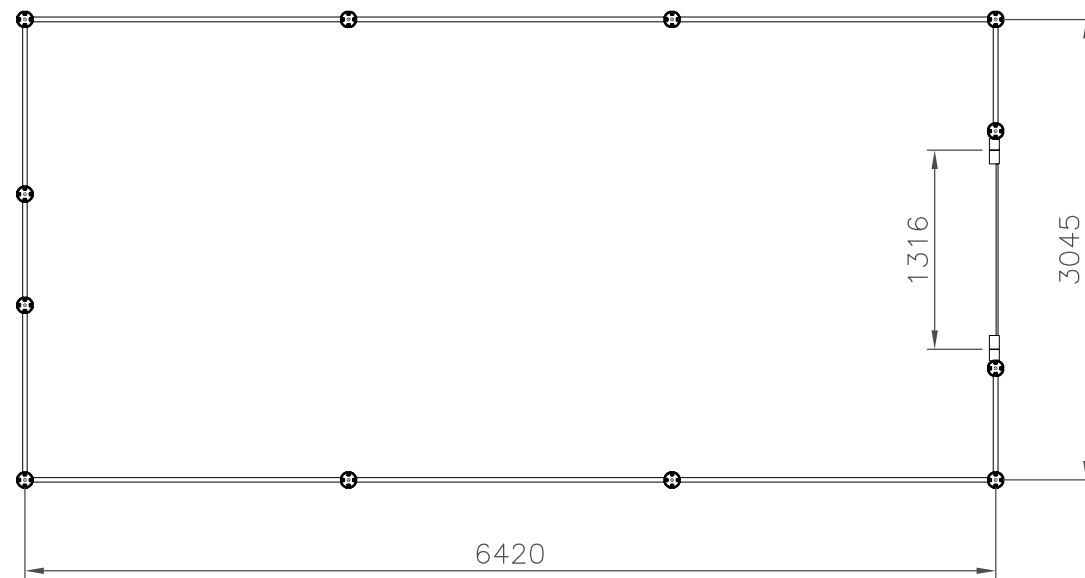

—	—	—	—	—	—	—	—	—	—
Det.nr	Ant.	Benämning			Material	Mod.nr.ämne dimension		Anm.	
—	—	AL	Kop.	—	—	Formåt A3	Skala 1:50	Generell tolerans —	
OMNI TRAFIKMILJÖ BJÖRNSTORPSVÄGEN 2 TRIF 10470/21-274500 342 30 ALVESTA FAX 0470/21-363029						TELLUS 30-3 ca 19,5m ²		Objektnummer	Datum
						DÖRR GAVEL		—	141215
Ritningsnummer T30-3-DG								Rev.	—

Nr.	Ant.	Ändring och/eller medd.-nr	Datum	Inf.	Godk.
-----	------	----------------------------	-------	------	-------