



Nr.	Ant.	Ändring och/eller medd.-nr	Datum	Inf.	Godk.
-----	------	----------------------------	-------	------	-------

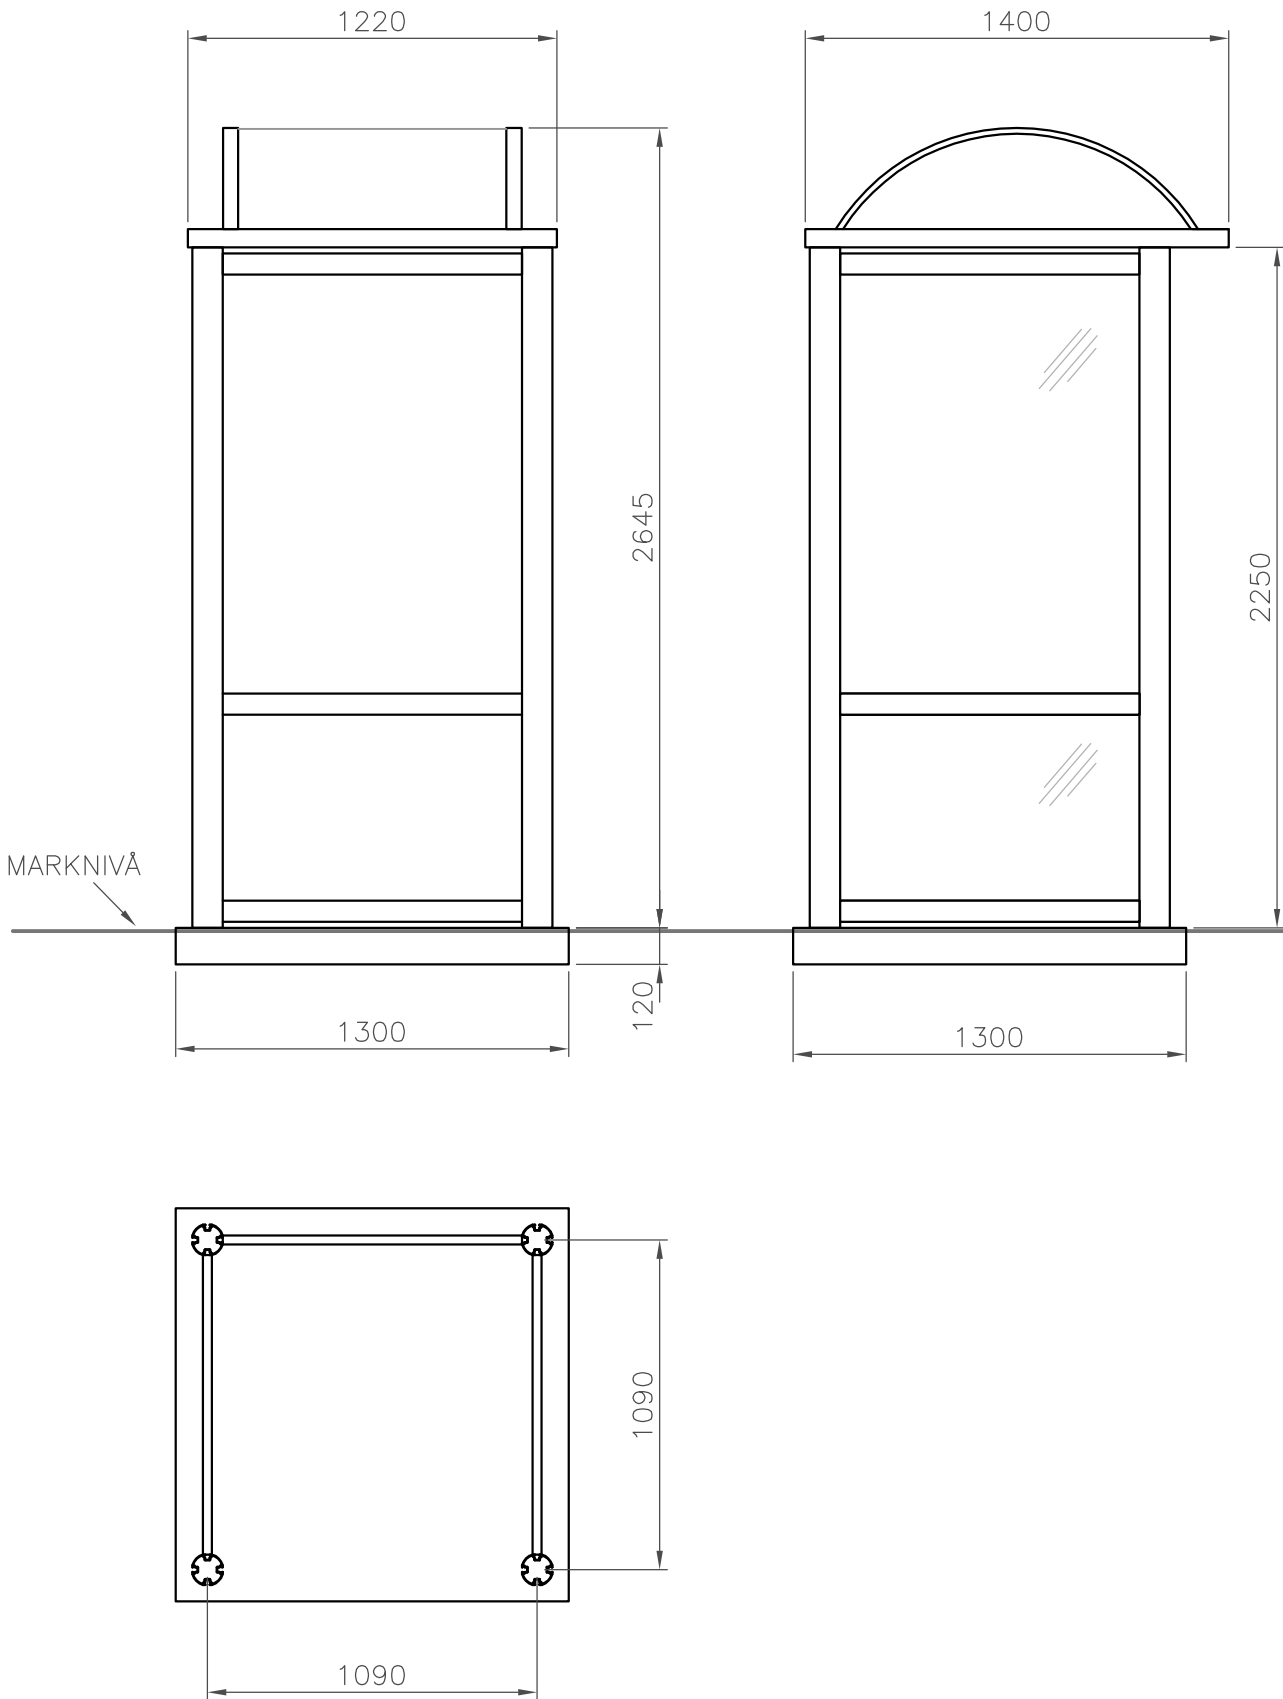

WELAND ALUMINIUM AB
 This document must not be copied without our written permission and the contents thereof must not be imparted to a third party nor be used for any unauthorized purpose. Contravention will be prosecuted.

Det.nr		Ant.		Benämning			Material		Mod.nr ämne Dimension		Anm.				
Konstr. —		Ritad AL		Kop. —		Kontr. —		Stand. —		Format A4		Skala 1:25		Generell tolerans —	
 OMNI TRAFIKMILJÖ BJÖRNSTORPSVÄGEN 2 TFN 0472-44500 342 30 ALVESTA FAX 0472-40029				VÄDERSKYDD FÖR BILJETTAUTOMAT PÅ BETONGPLATTA						Objektnummer —		Datum 150210			
										Ritningsnummer VS ARCUS 1: BTG-PL				Rev.	