



This document must not be copied without our written permission and the contents thereof must not be imparted to a third party nor be used for any unauthorized purpose. Contravention will be prosecuted.

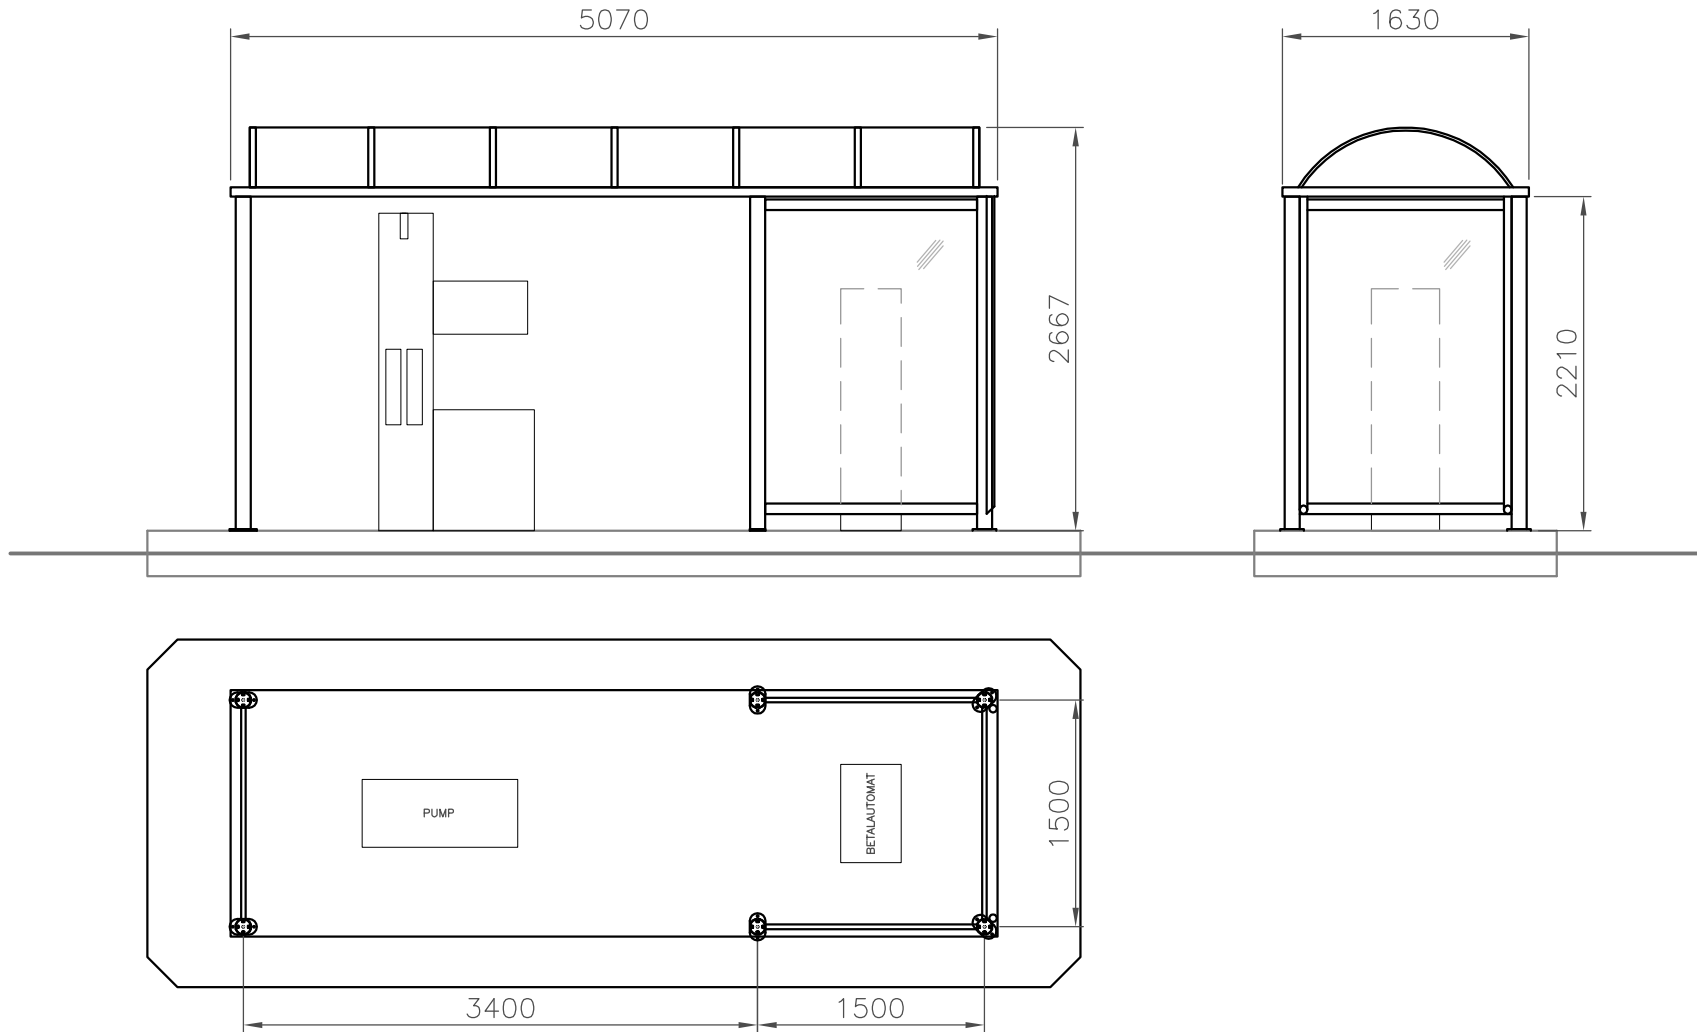

—	—	—	—	—	—	—	—	—
Det.nr	Ant.	Benämning			Material	Mod.nr.ämne dimension	Anm.	
Konstr.	Ritad	Kop.	Kontr.	Stand.	Format	Skala	Generell tolerans	
—	KO	—	—	—	A3	1:50	—	
 OMNI TRAFIKMILJÖ BJÖRNSTORPSVÄGEN 2 TFN 0472-44500 342 30 ALVESTA FAX 0472-40029			VS PUMPÖ VÄDERSKYDD ALTERNATIV 1				Objektnummer	Datum
			—				—	2005-06-27
						Ritningsnummer	Rev.	
						VS PUMPÖ TYP 1	—	